


# MADISON STREET UNDER CONSTRUCTION TEMPORARY PARKING & ENTRANCE INFORMATION

SCALE: 1" = 150'

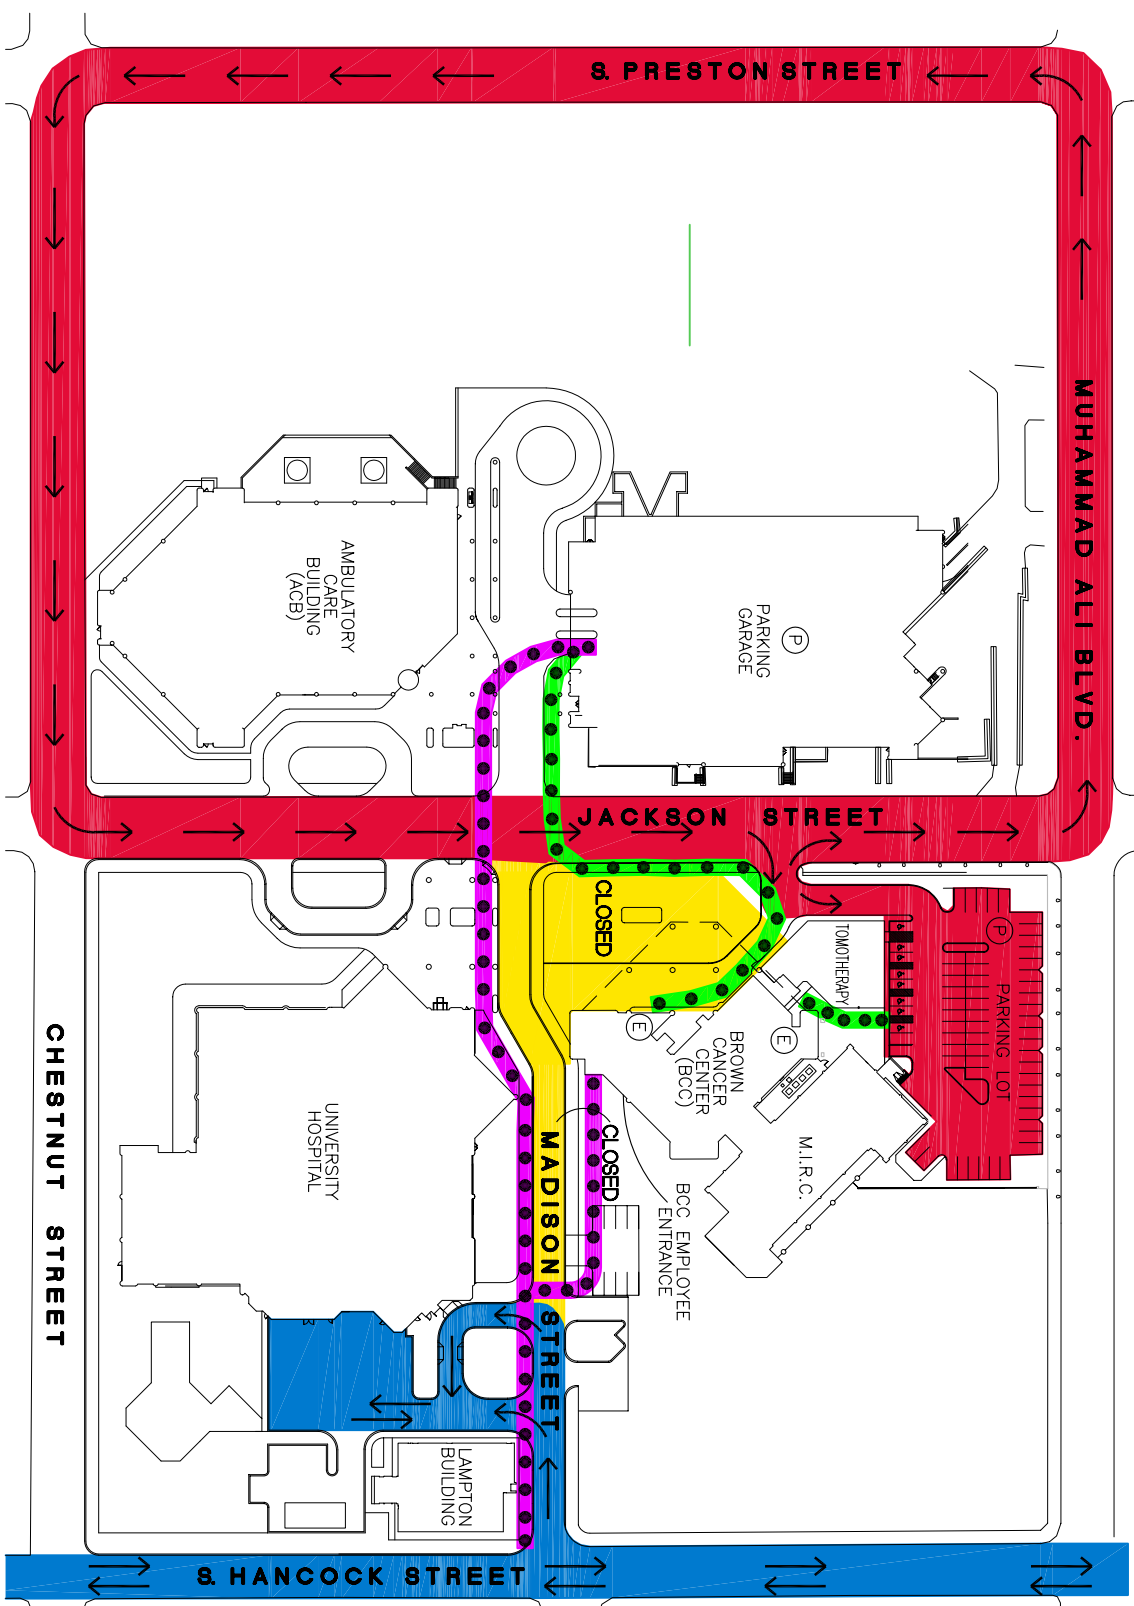

- BCC PATIENTS & GENERAL PUBLIC WALKWAY
- PEDESTRIAN WALKWAY
- VEHICULAR CIRCULATION
- CONSTRUCTION AREA
- P PARKING
- E BROWN CANCER CENTER ENTRANCE
- BROWN CANCER CENTER ACCESS
- EMERGENCY ROOM ACCESS

